




DETAIL 10
(REF: 19/S503)

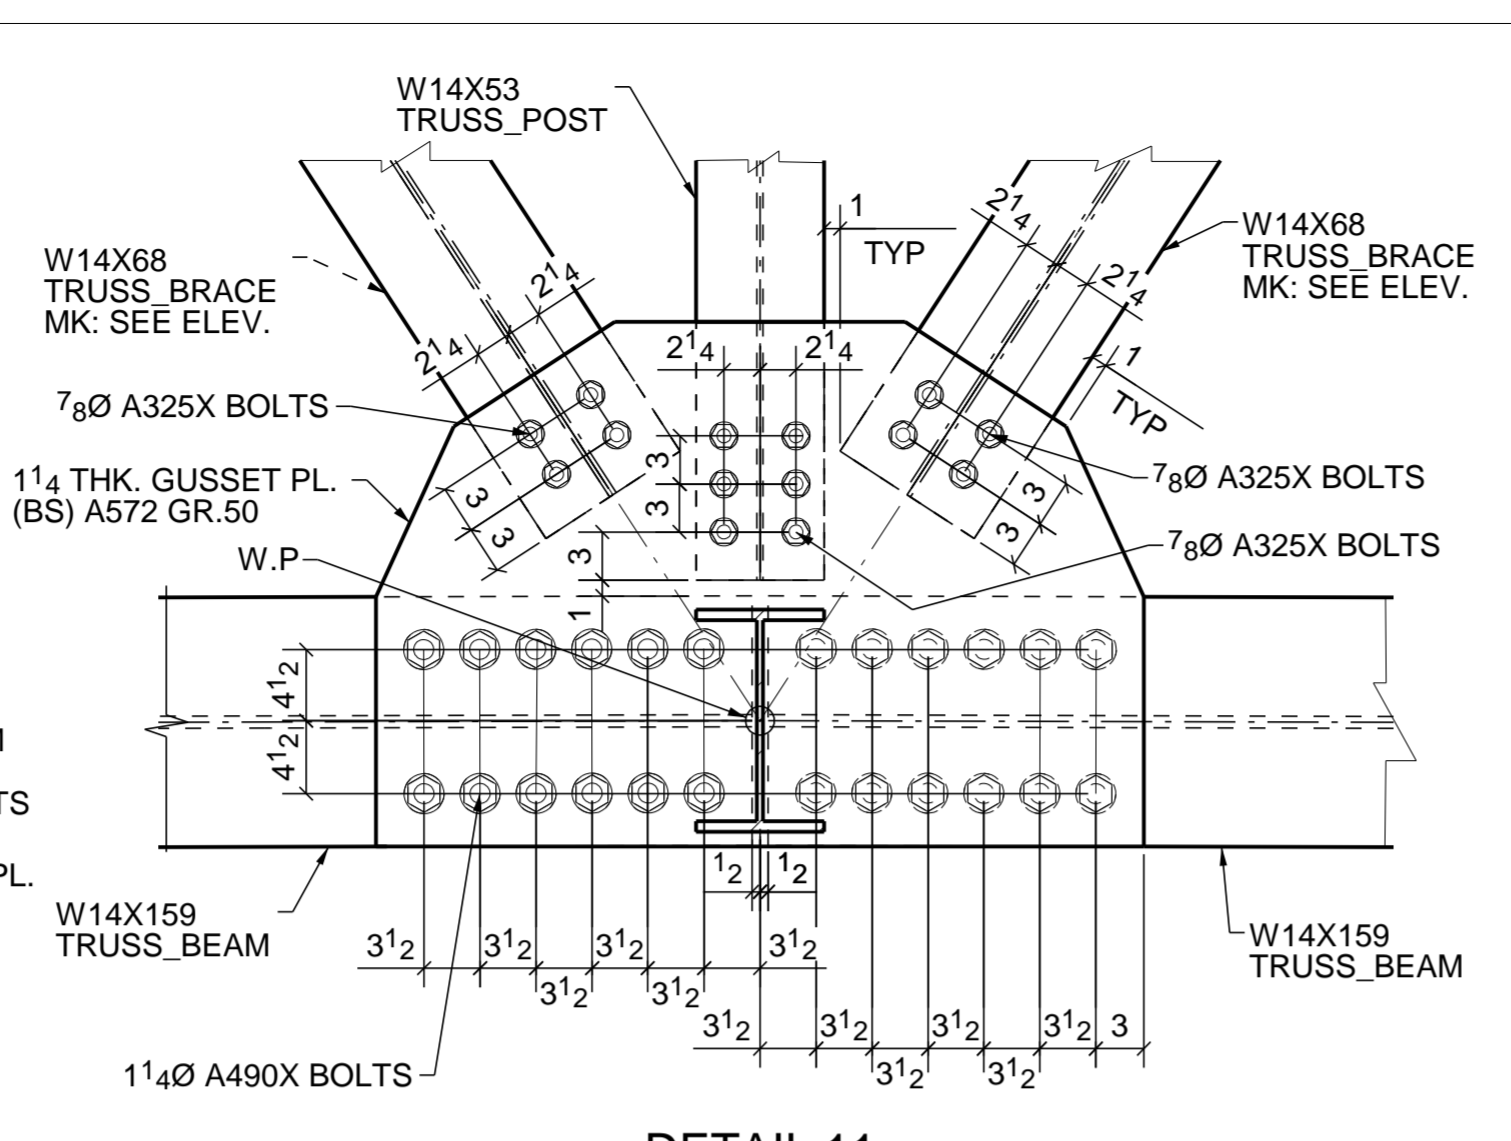


DETAIL 11
(REF: 19/S503)

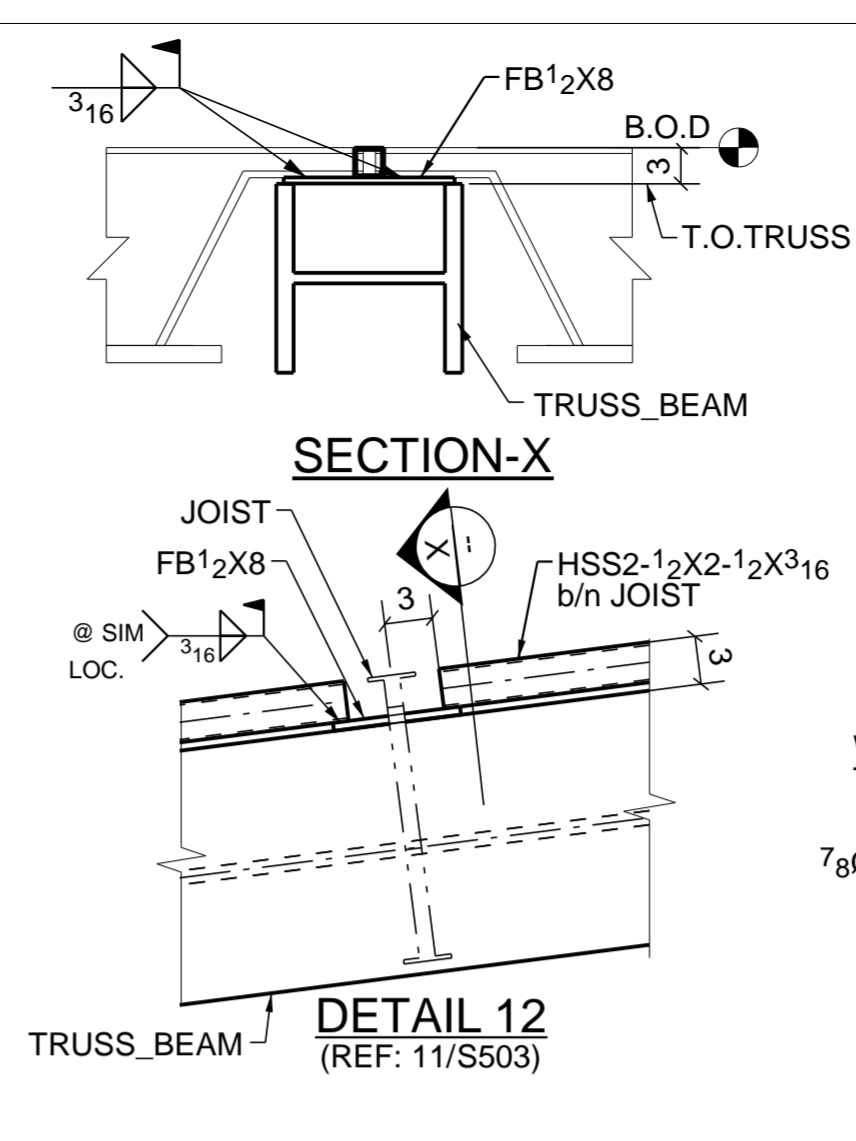


DETAIL 12
(REF: 11/S503)

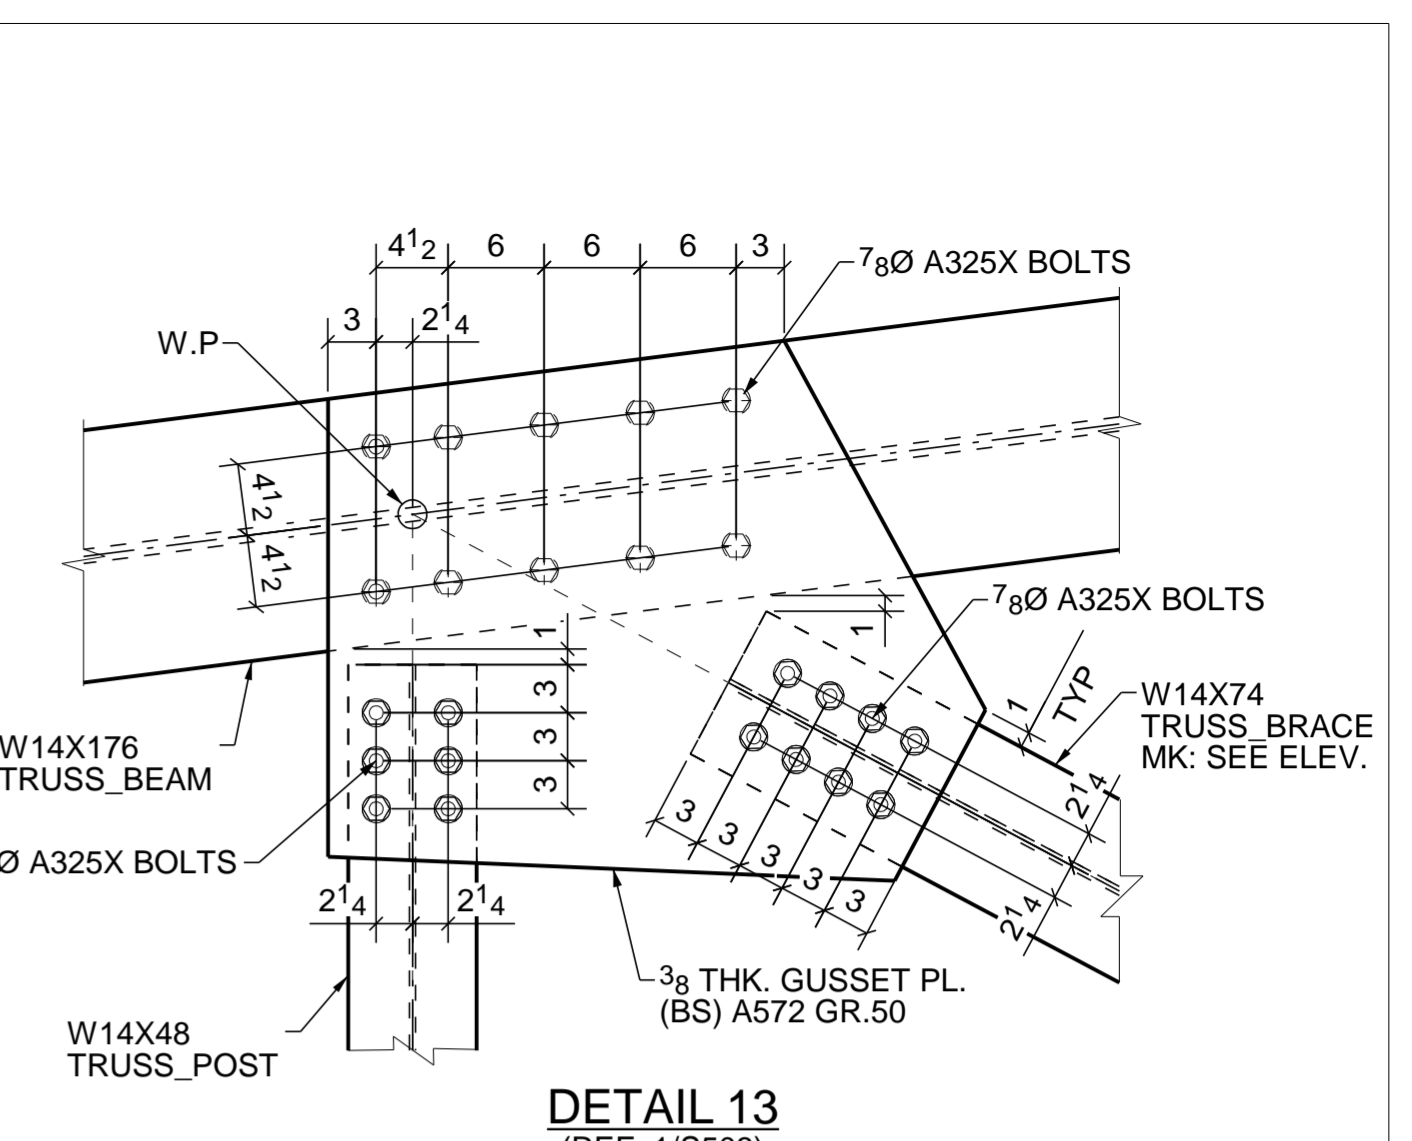


DETAIL 13
(REF: 1/S503)

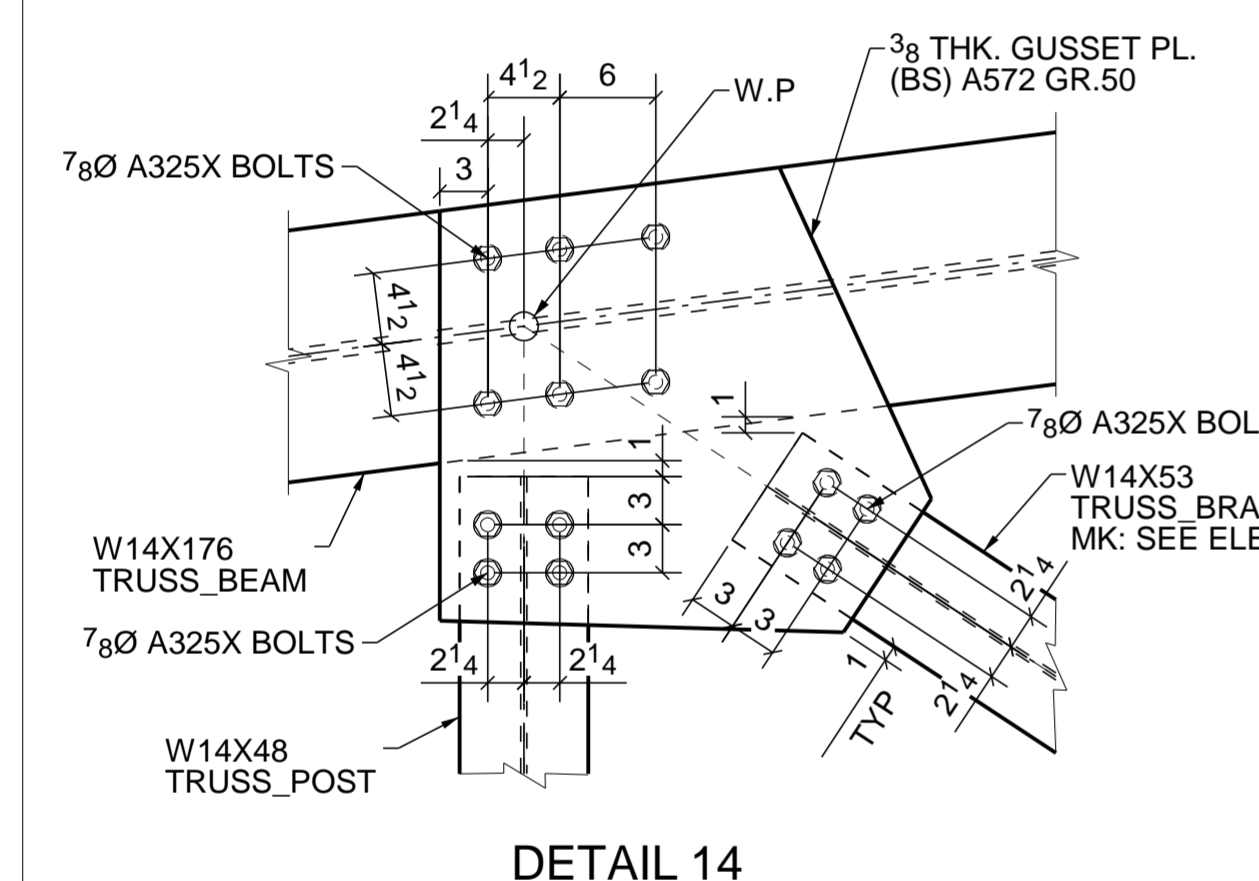


DETAIL 14
(REF: 1/S503)

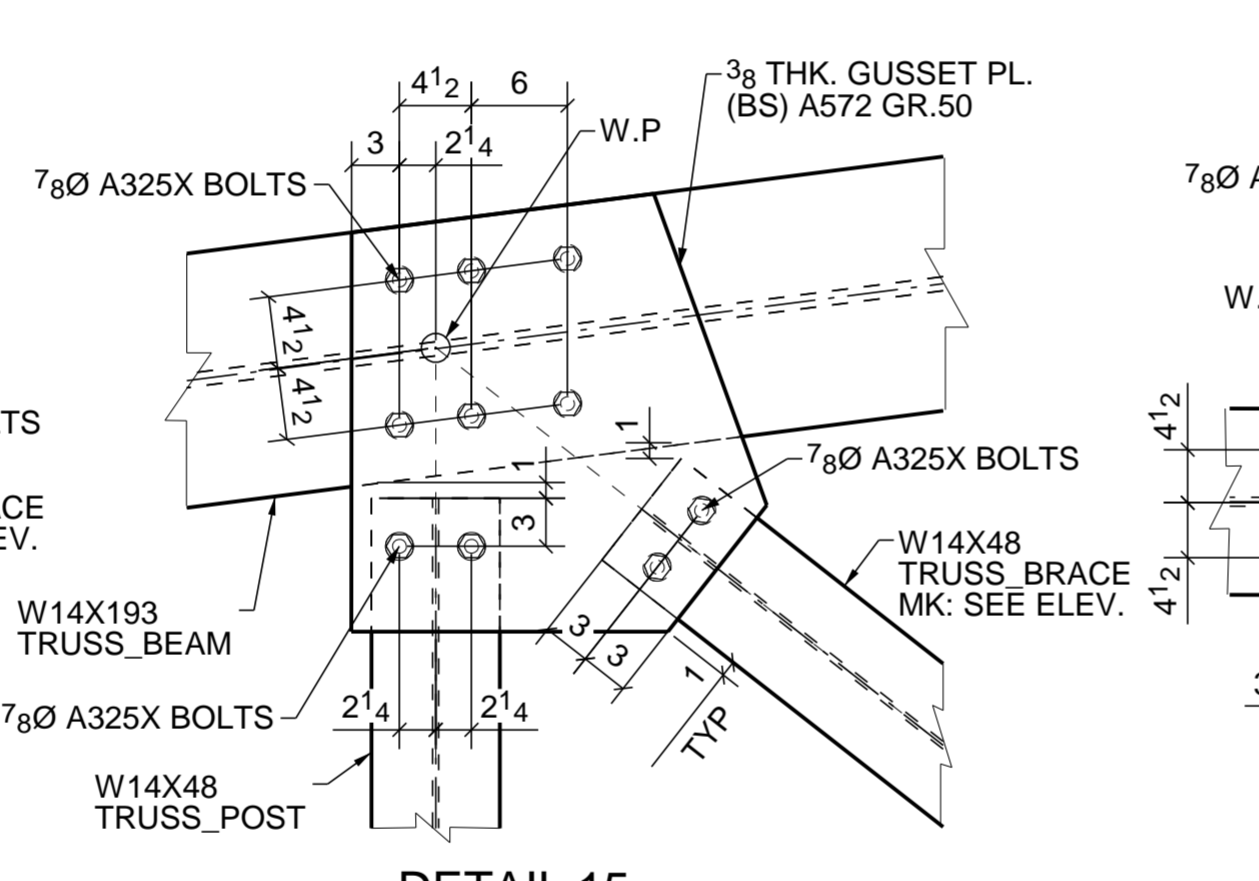


DETAIL 15
(REF: 3/S503)

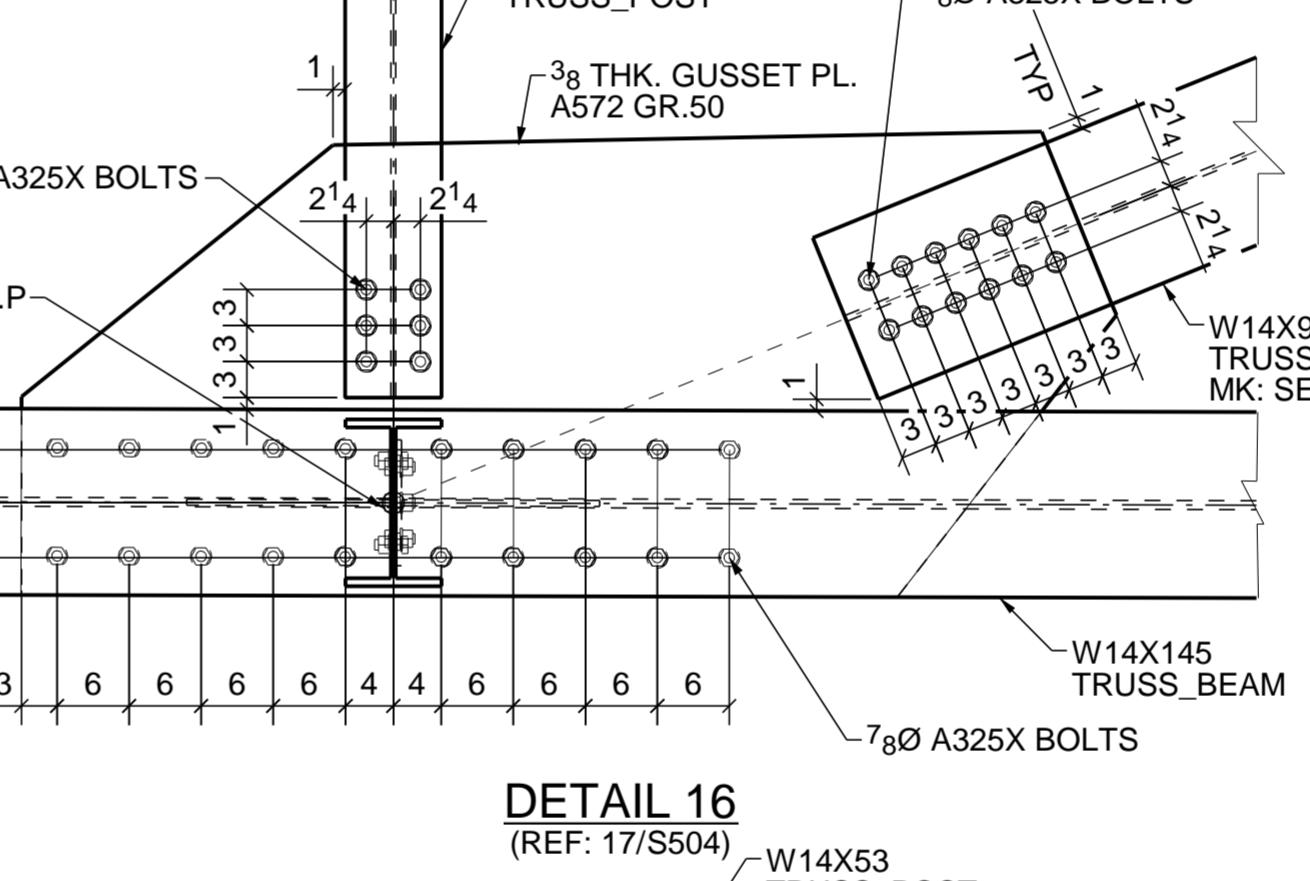


DETAIL 16
(REF: 17/S504)

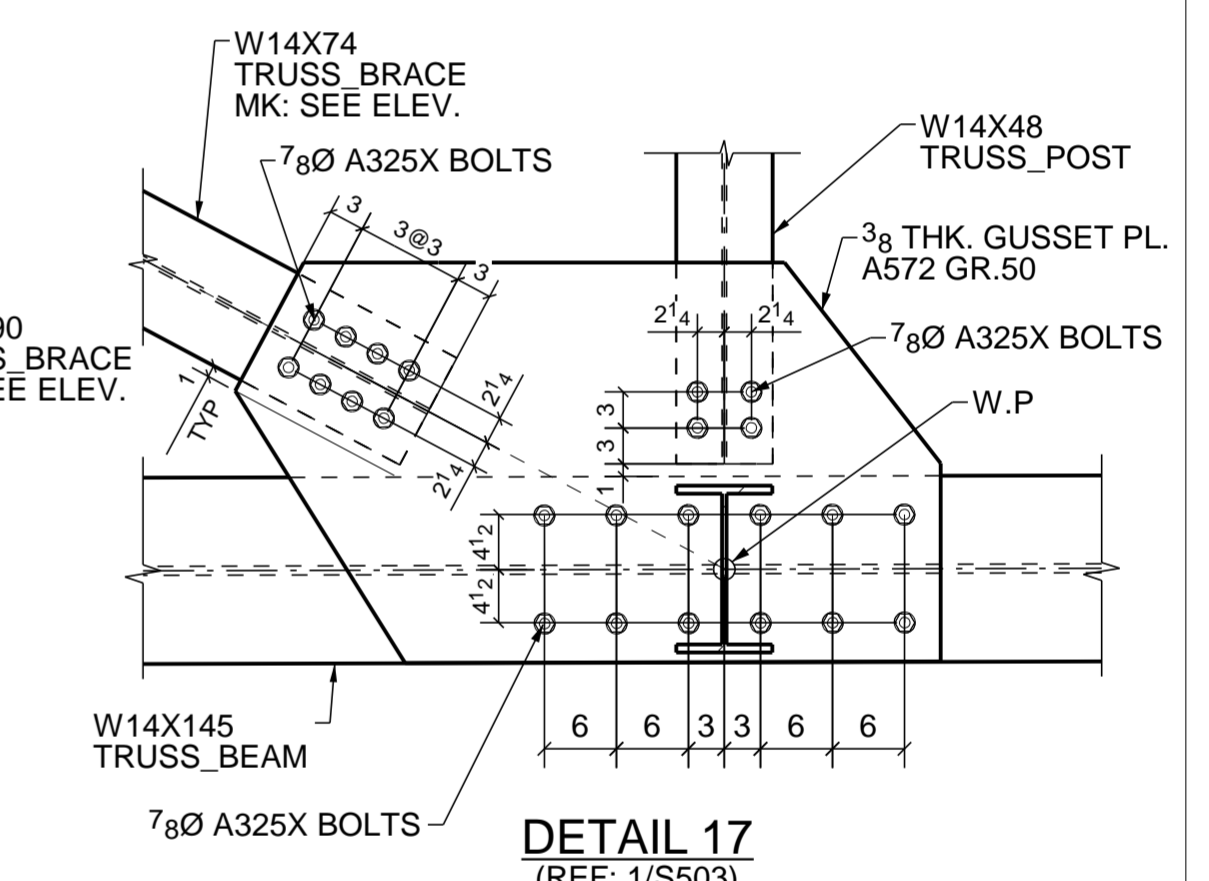


DETAIL 17
(REF: 1/S503)

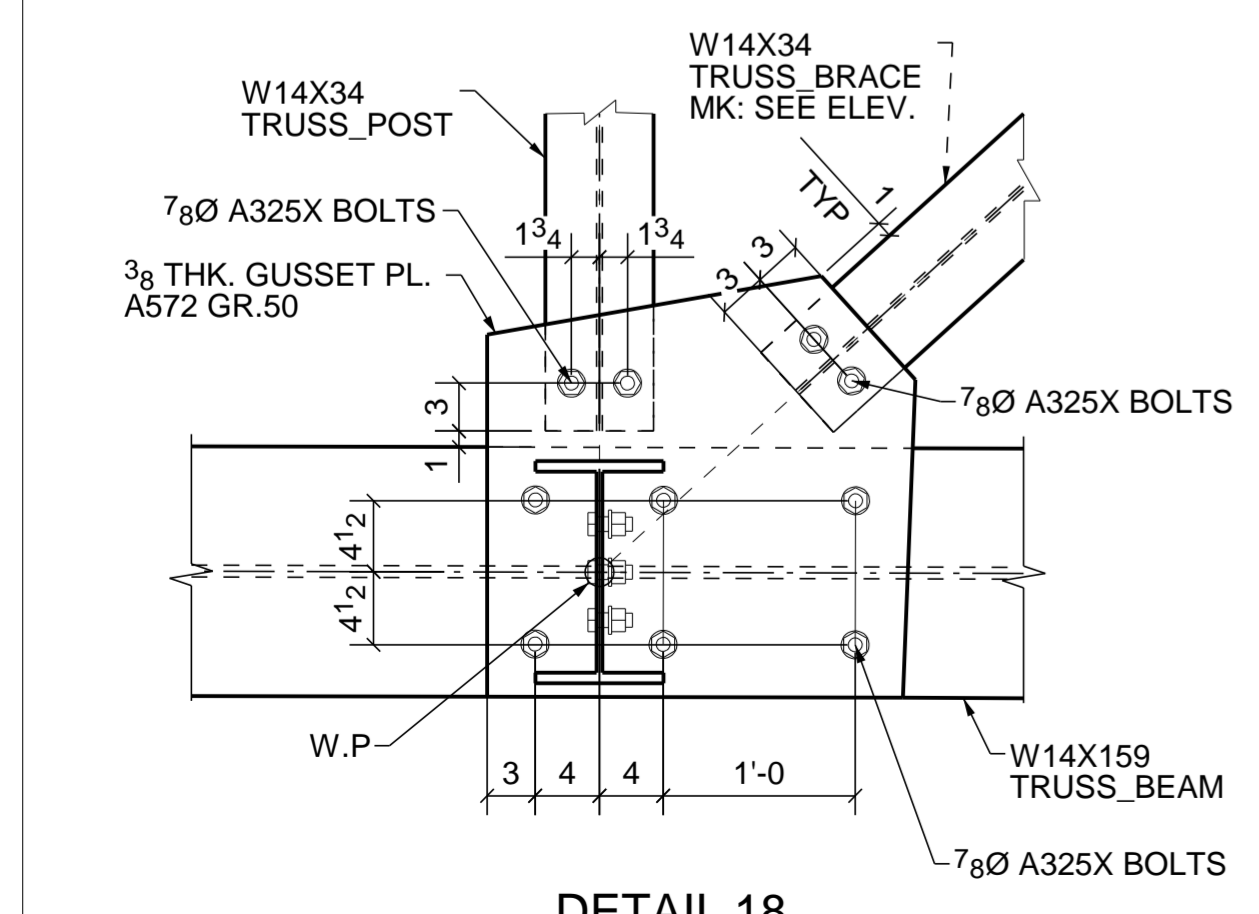


DETAIL 18
(REF: 3/S503)

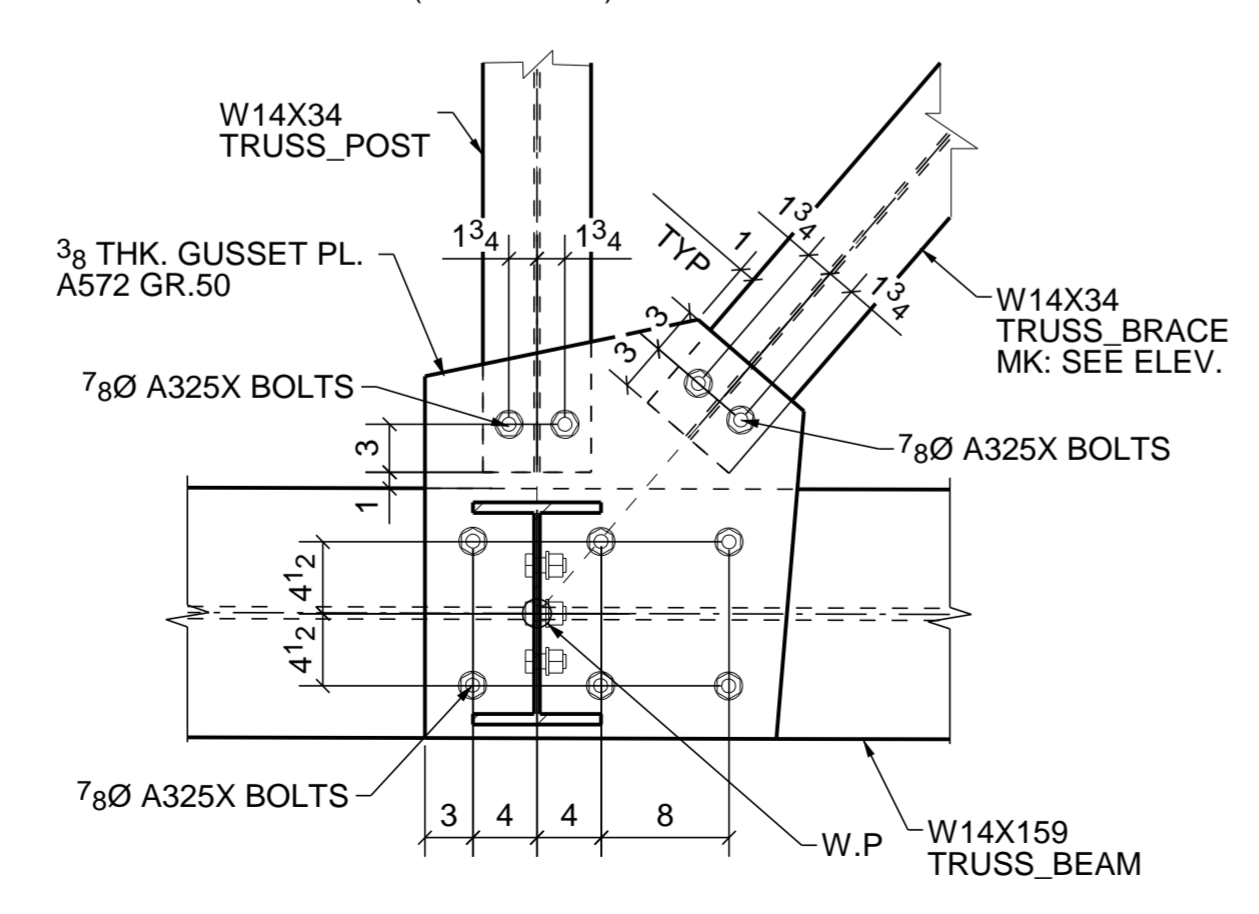

DETAIL 19
(REF: 3/S503)

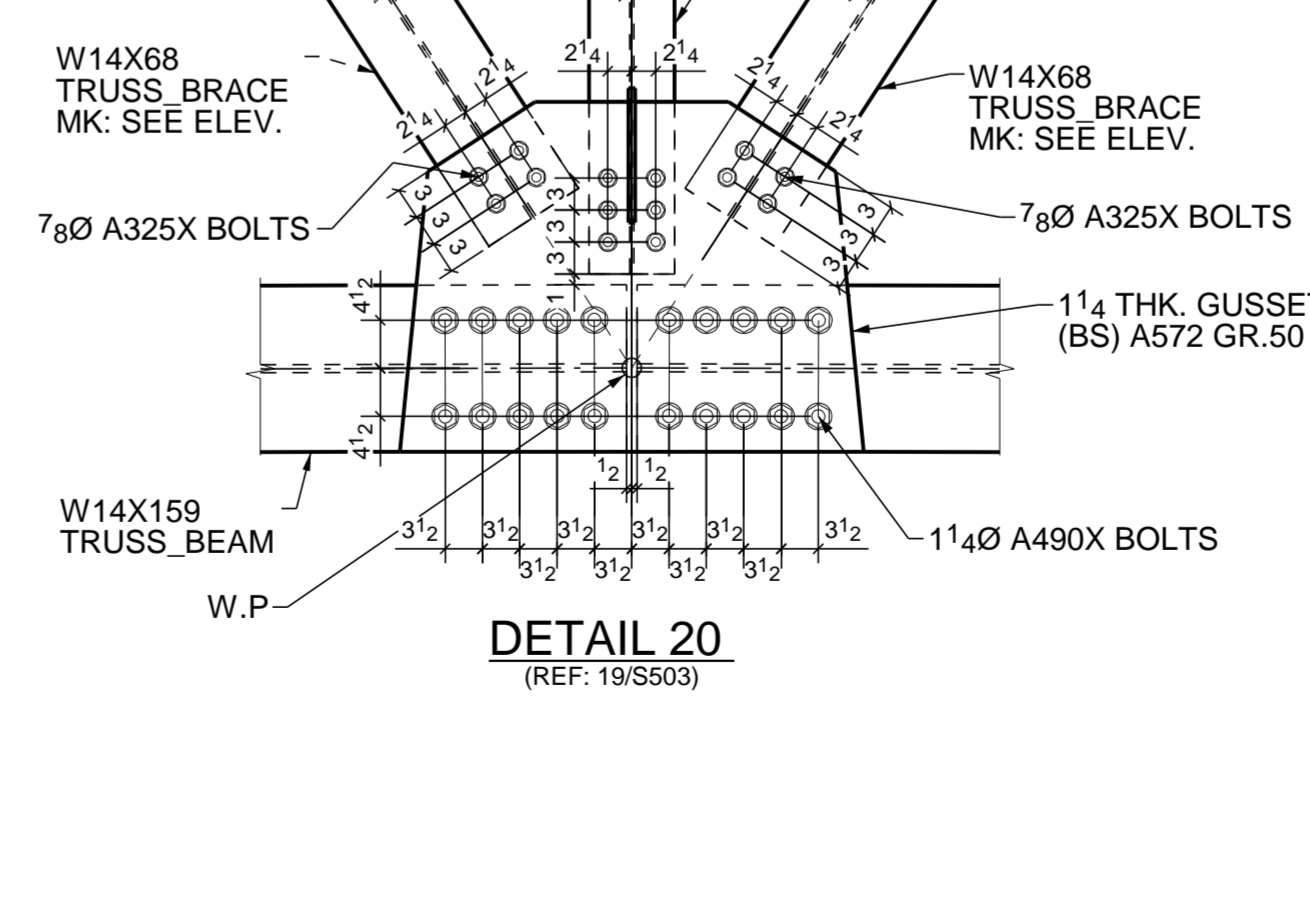

DETAIL 20
(REF: 19/S503)

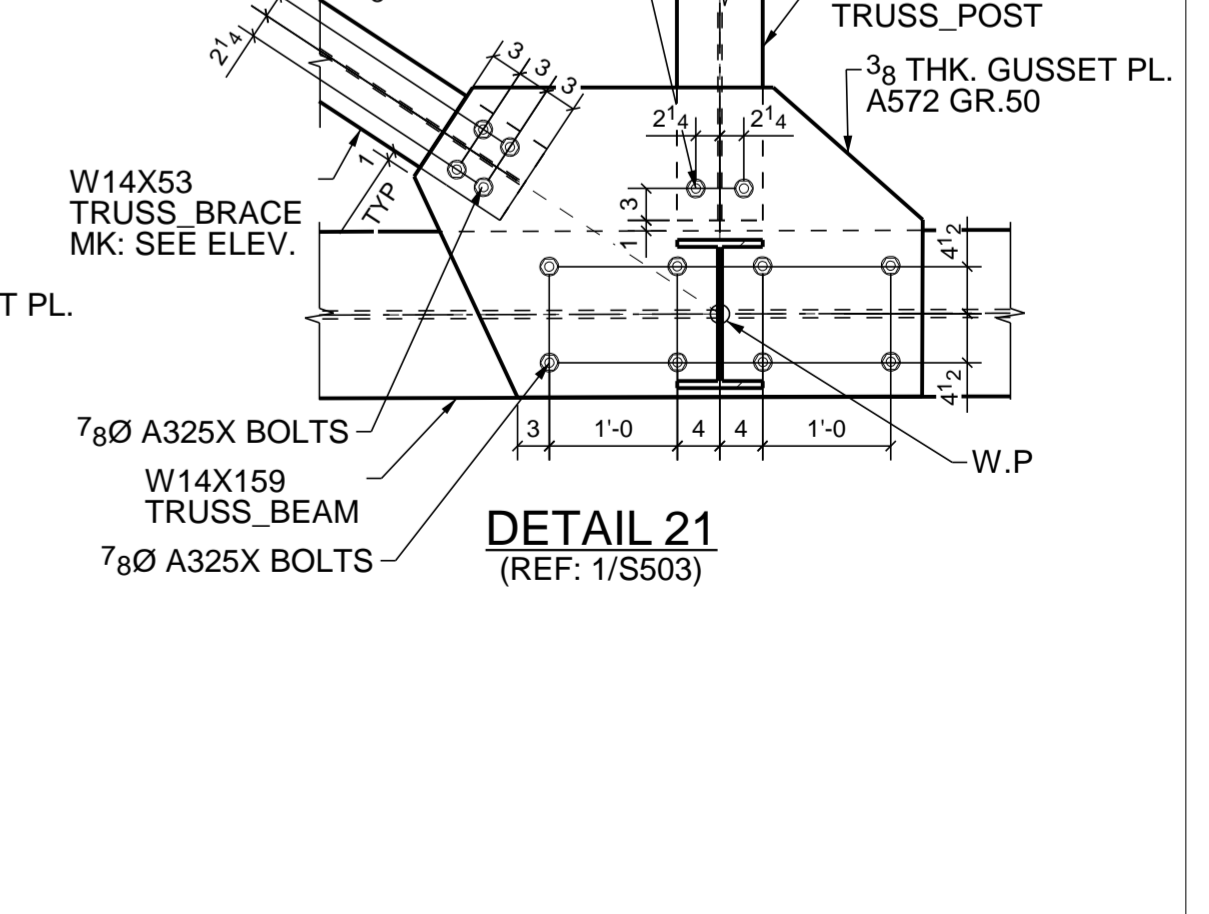

DETAIL 21
(REF: 1/S503)