




TYPICAL COLUMN TO BEAM CONNECTION DETAILS

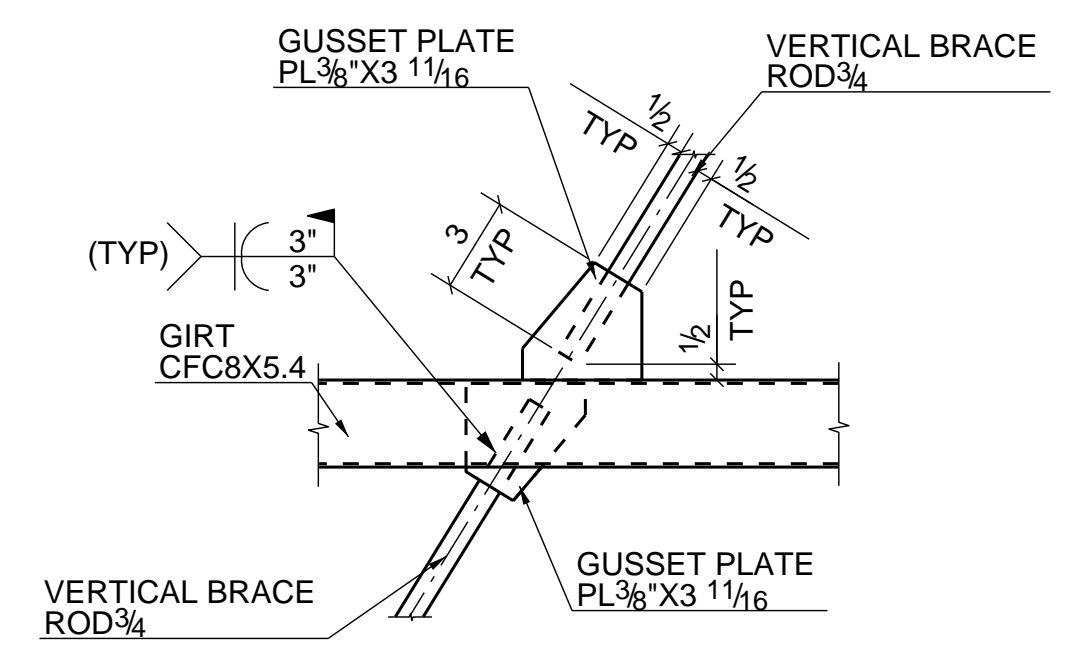


TYPICAL BRACE CONNECTION DETAIL

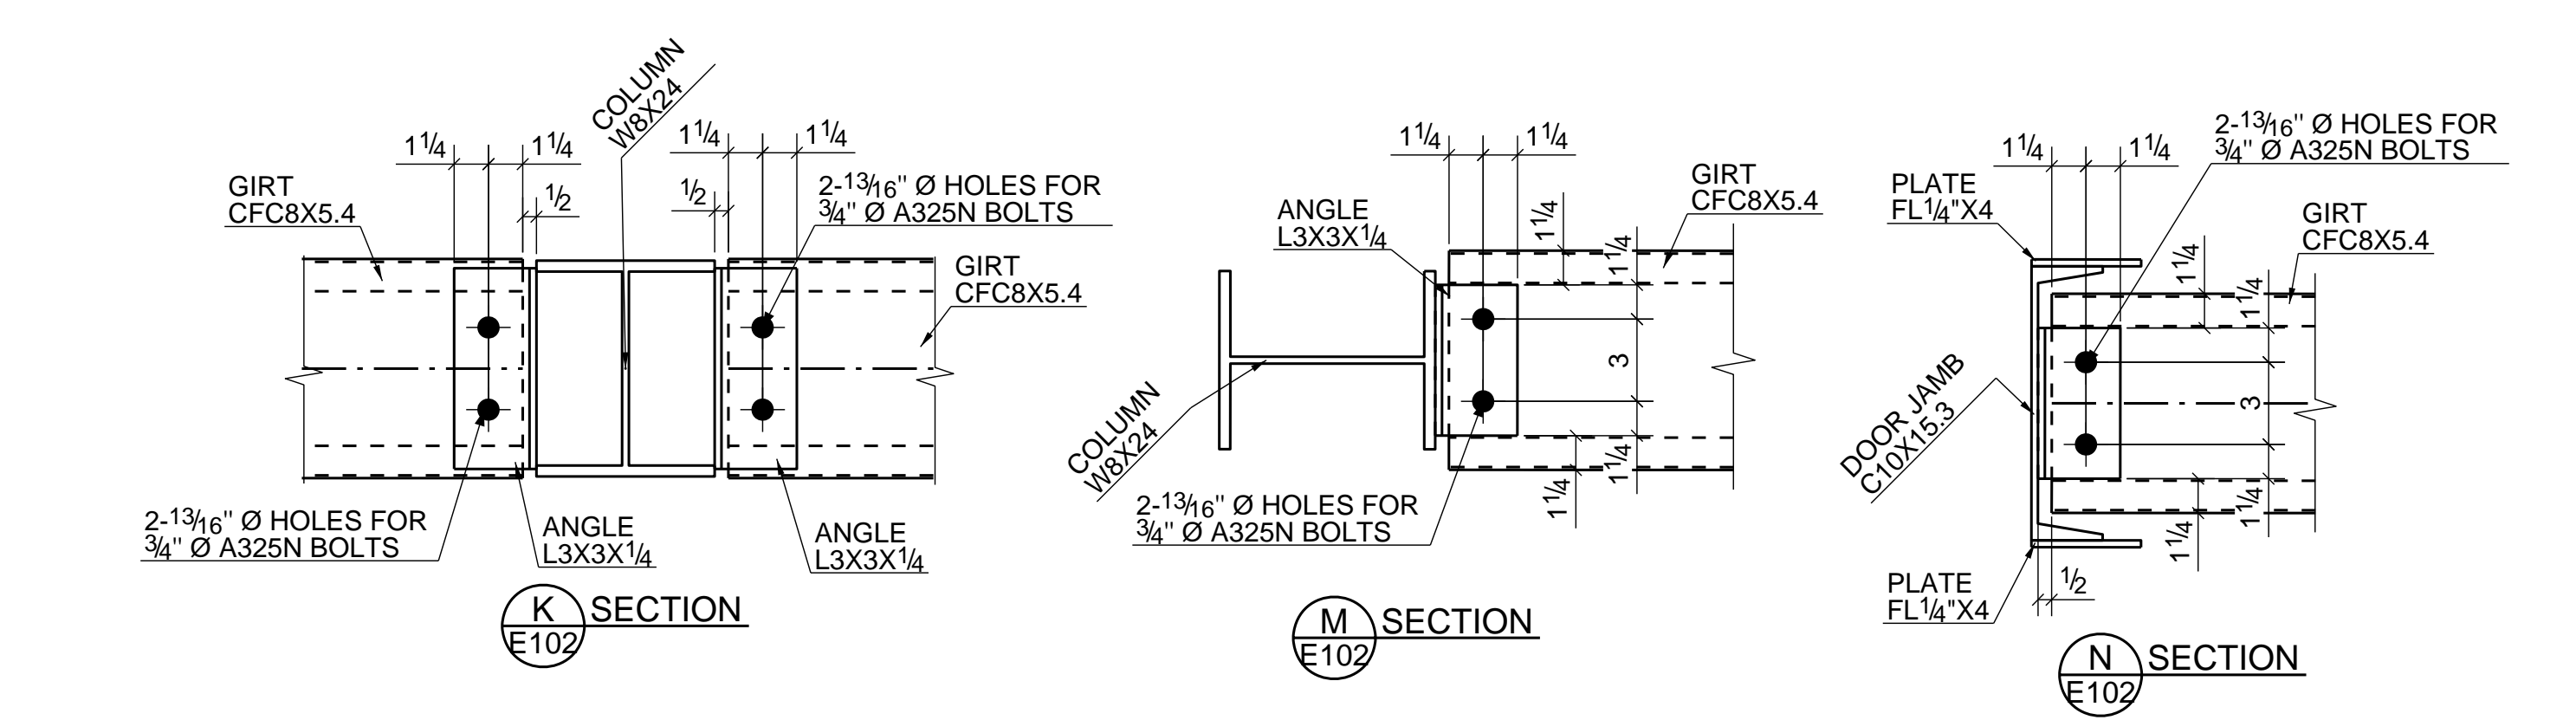


TYPICAL GIRT CONNECTION DETAILS

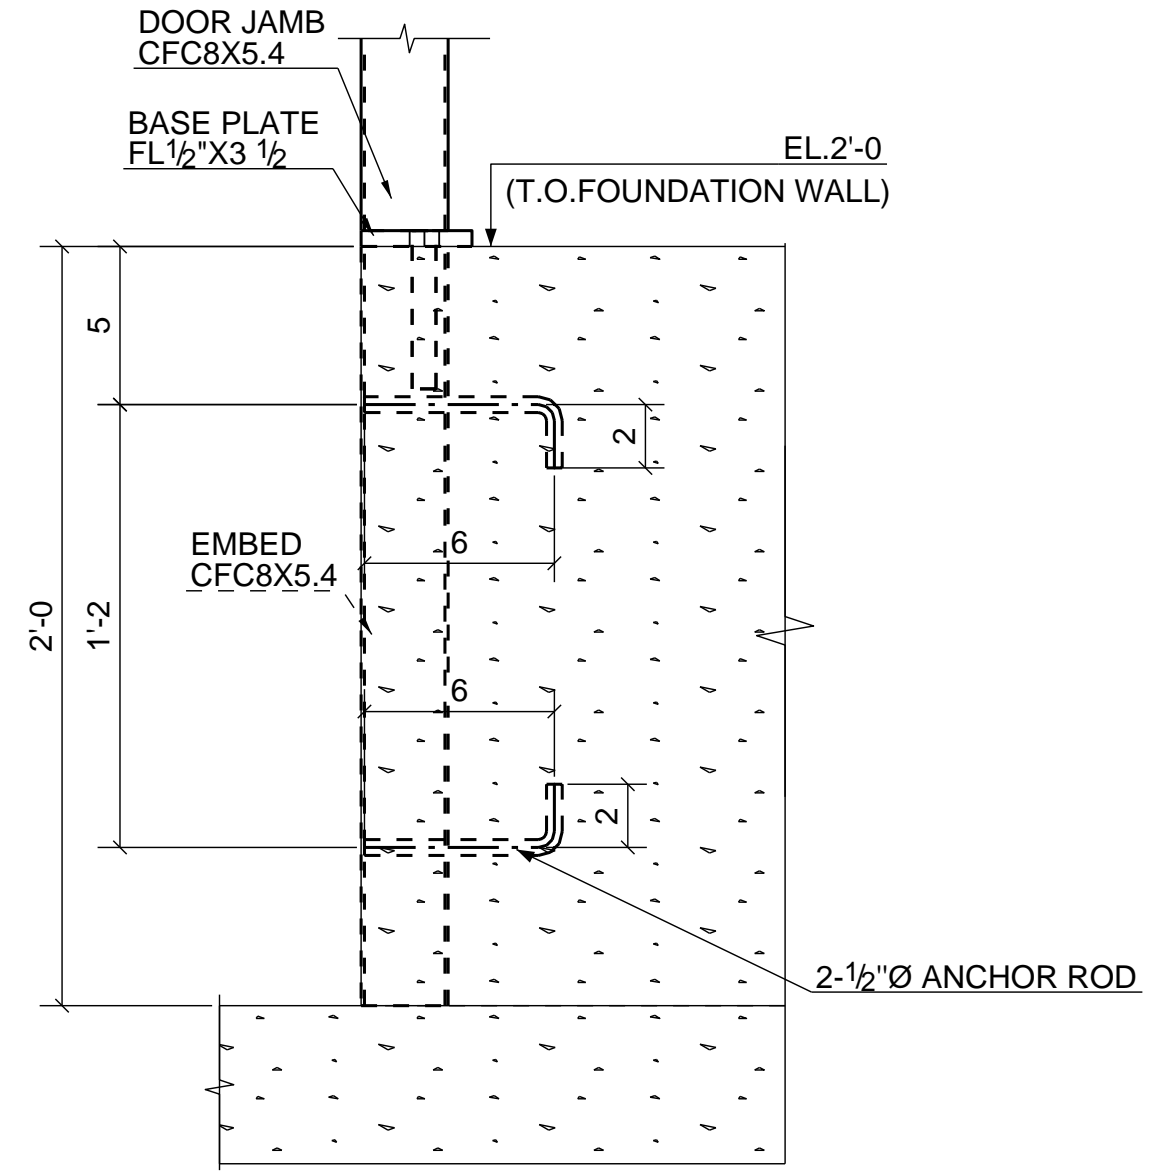

TYPICAL EMBED DETAIL

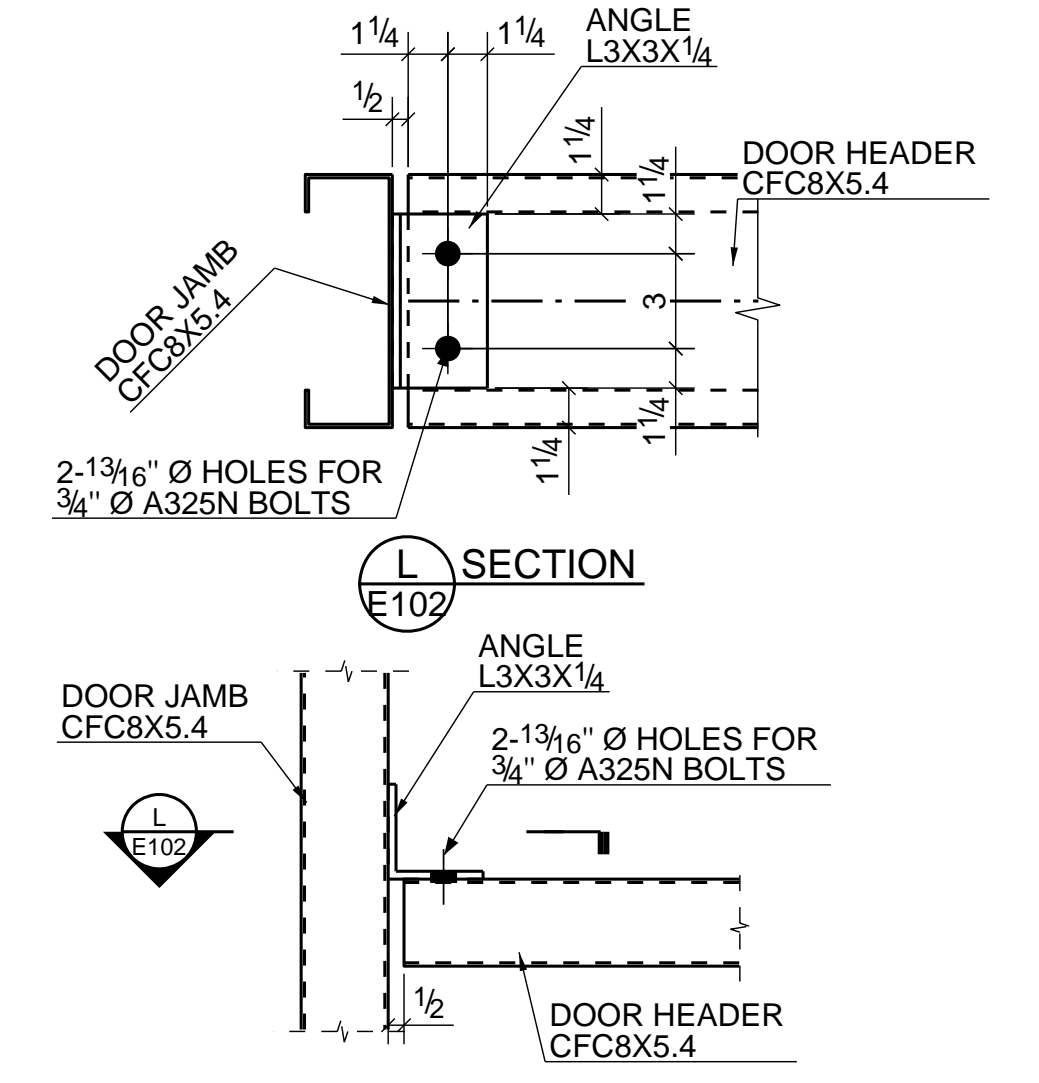

TYPICAL DOOR HEADER CONNECTION DETAIL

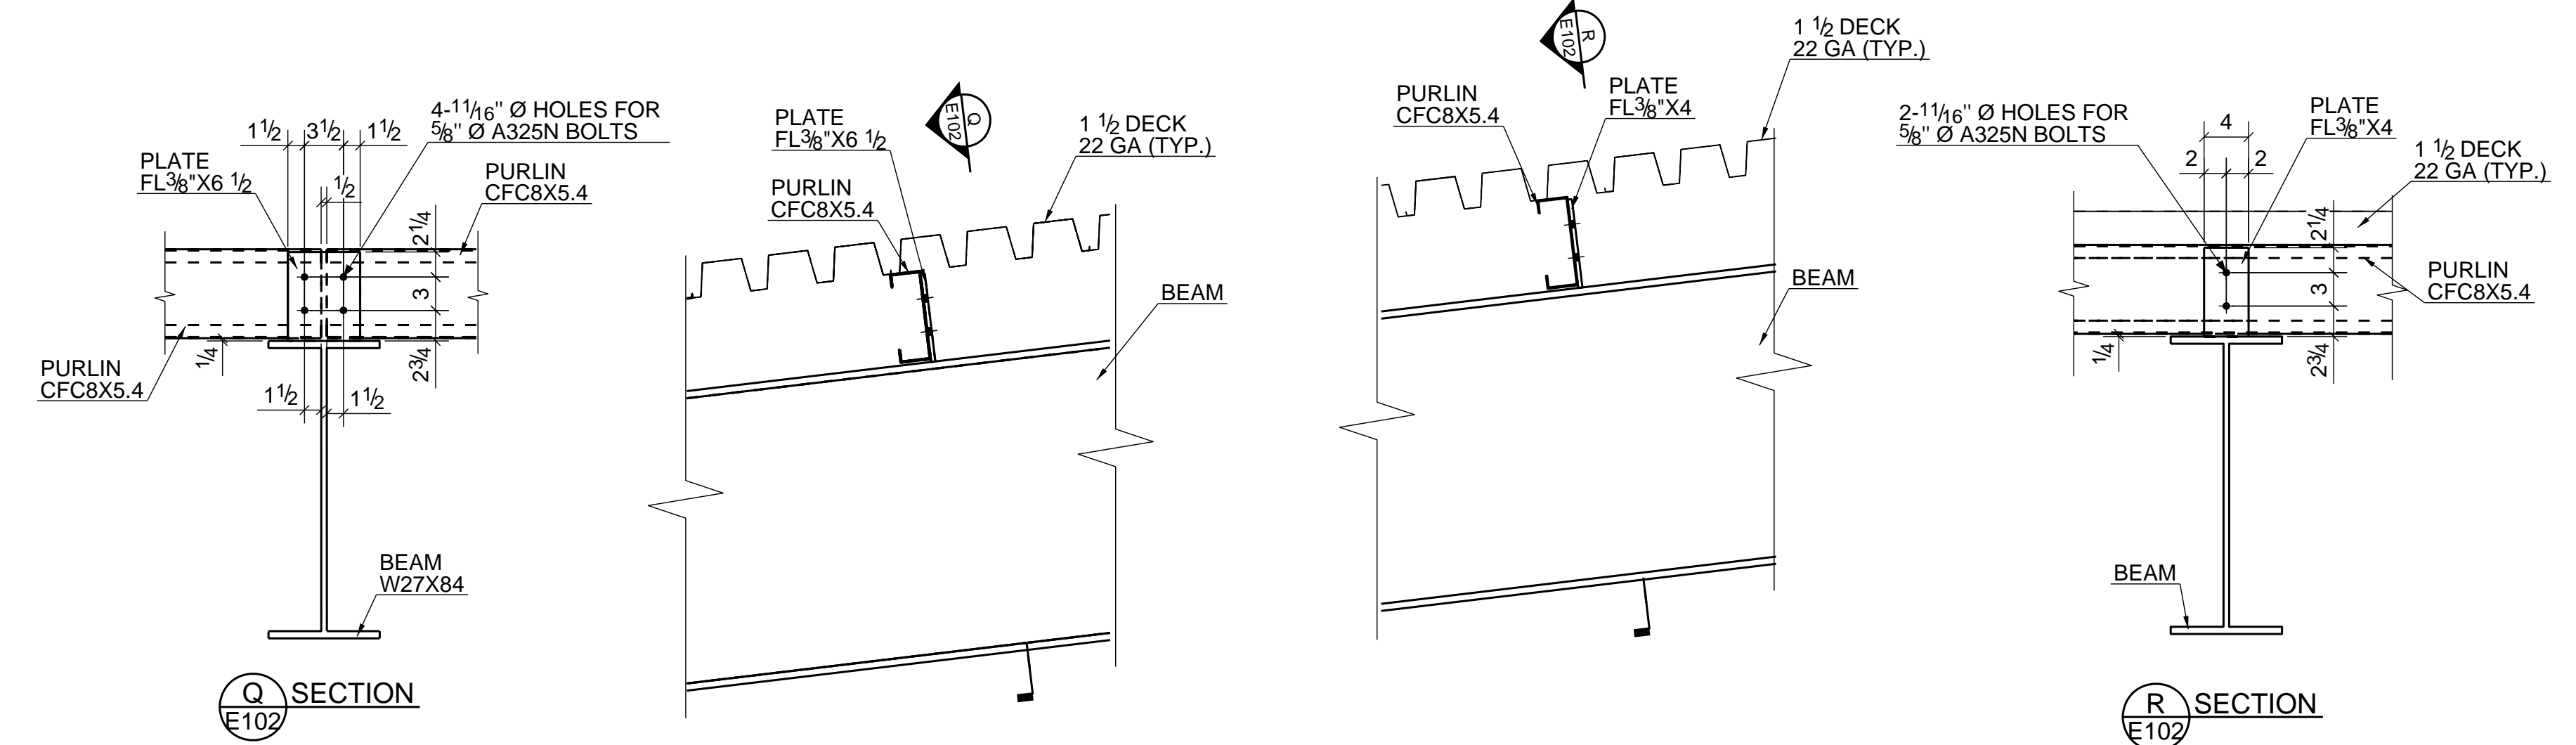

TYPICAL PURLIN CONNECTION DETAILS