


ELEVATION ALONG GRID LINE-5



ELEVATION ALONG GRID LINE-G

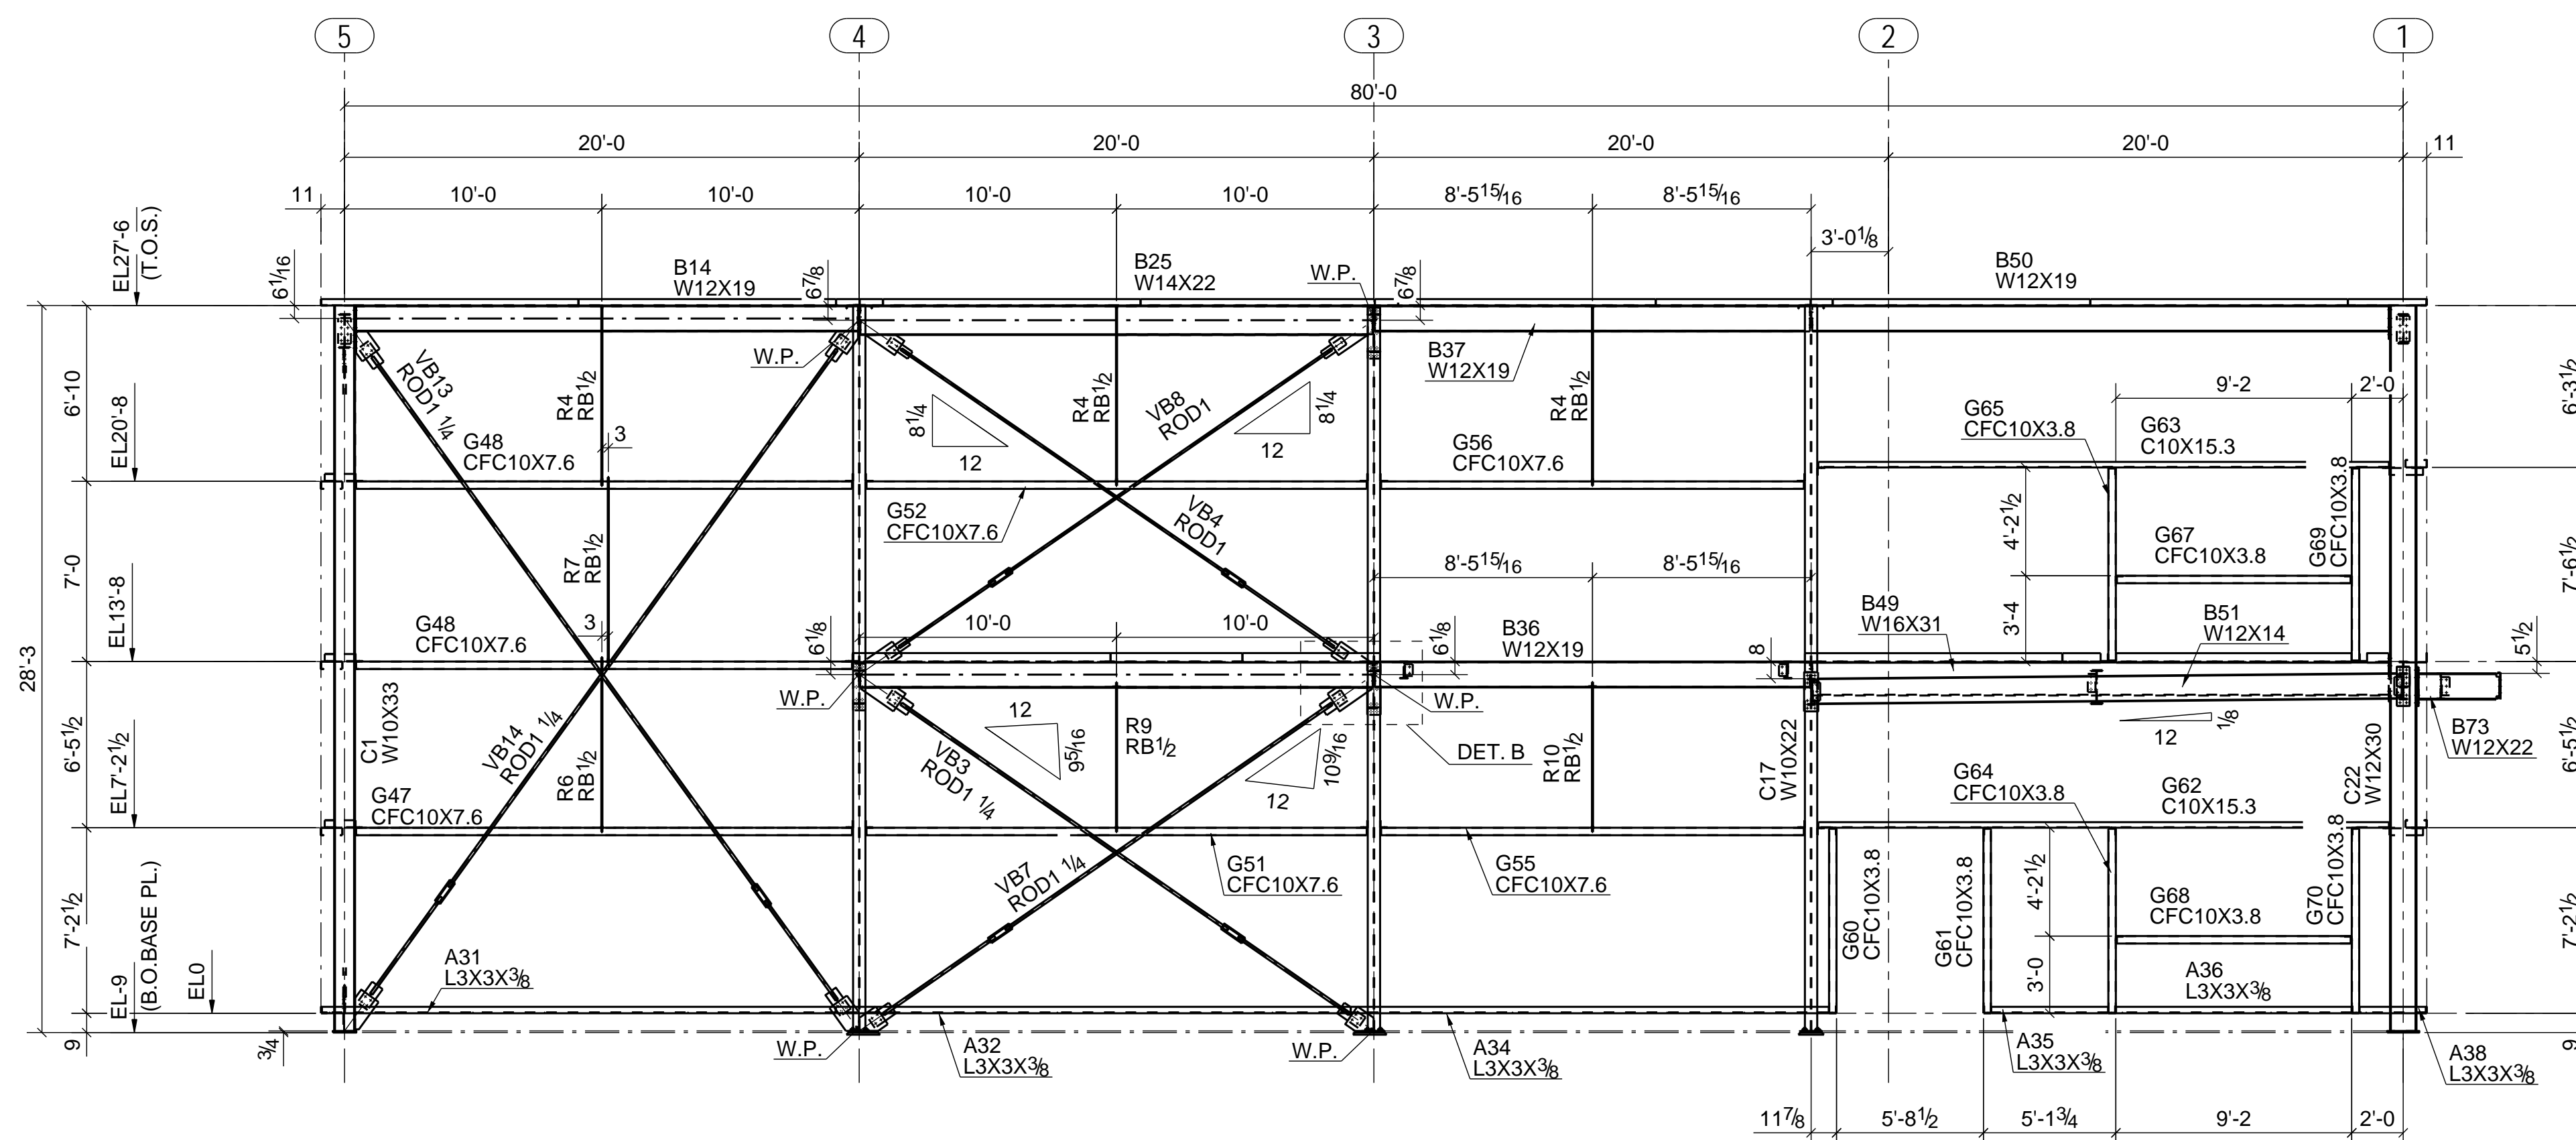